



JACKSONVILLE WASTEWATER UTILITY

248 Cloverdale Rd.
Jacksonville, AR 72076
501-982-0581

No. 10-

0000100

RESIDENTIAL OR COMMERCIAL BUILDING SEWER CONNECTION PERMIT

Street Address 116 Joiner St Ave

Legal Description _____

Facility to be connected to sewer:

Single Family Residence ☒ *Multi-family Residential _____ Units _____

*Commercial Installation _____ Description: Cleanout / Spot Repair

Water Meter (s) Size 5/8 SL Repair SLD

* Commercial installations, and multi-family installations of more than 4 dwelling units must be accompanied by a site plan showing the proposed building sewer.

Sewer line installation by STS Rule 912-5074

Address _____

General _____

Address _____

In consid _____

1. To ac _____

2. To m _____

3. To n _____

to the _____

Fees: _____




APPLIC _____

Signed _____

APPRO _____

Jackson _____


By: _____

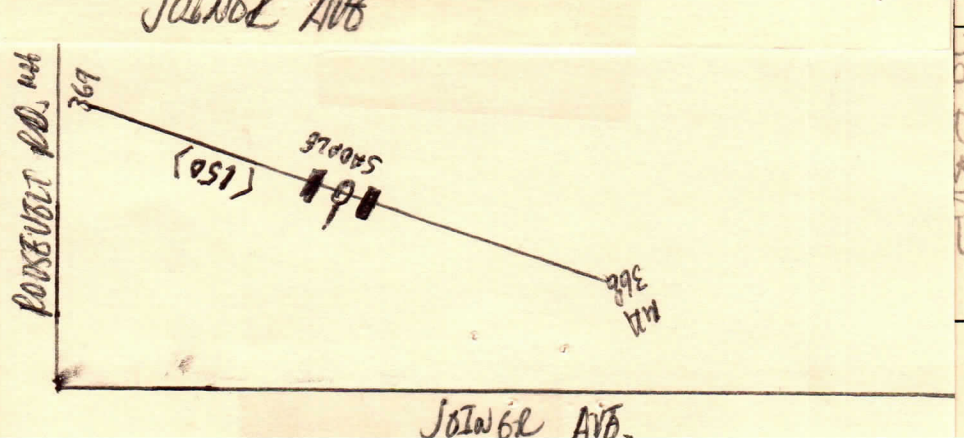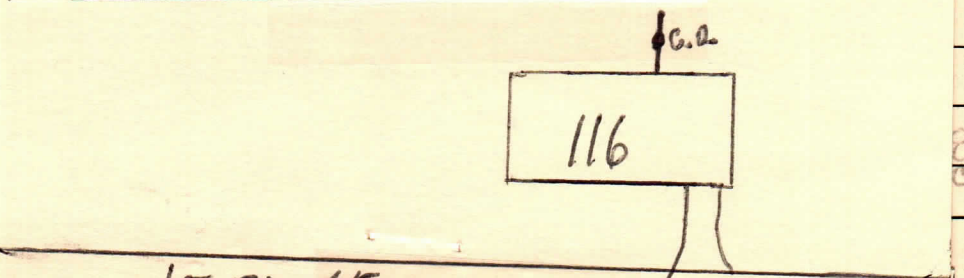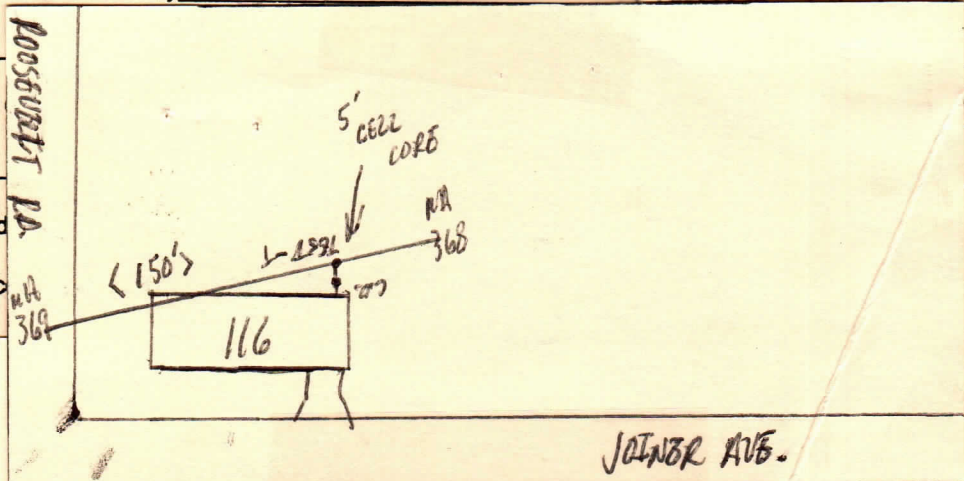



Upstream Manhole # M6 Joiner
Downstream Manhole # Mainline

Technician: Warren M.
Date: 4/3/10

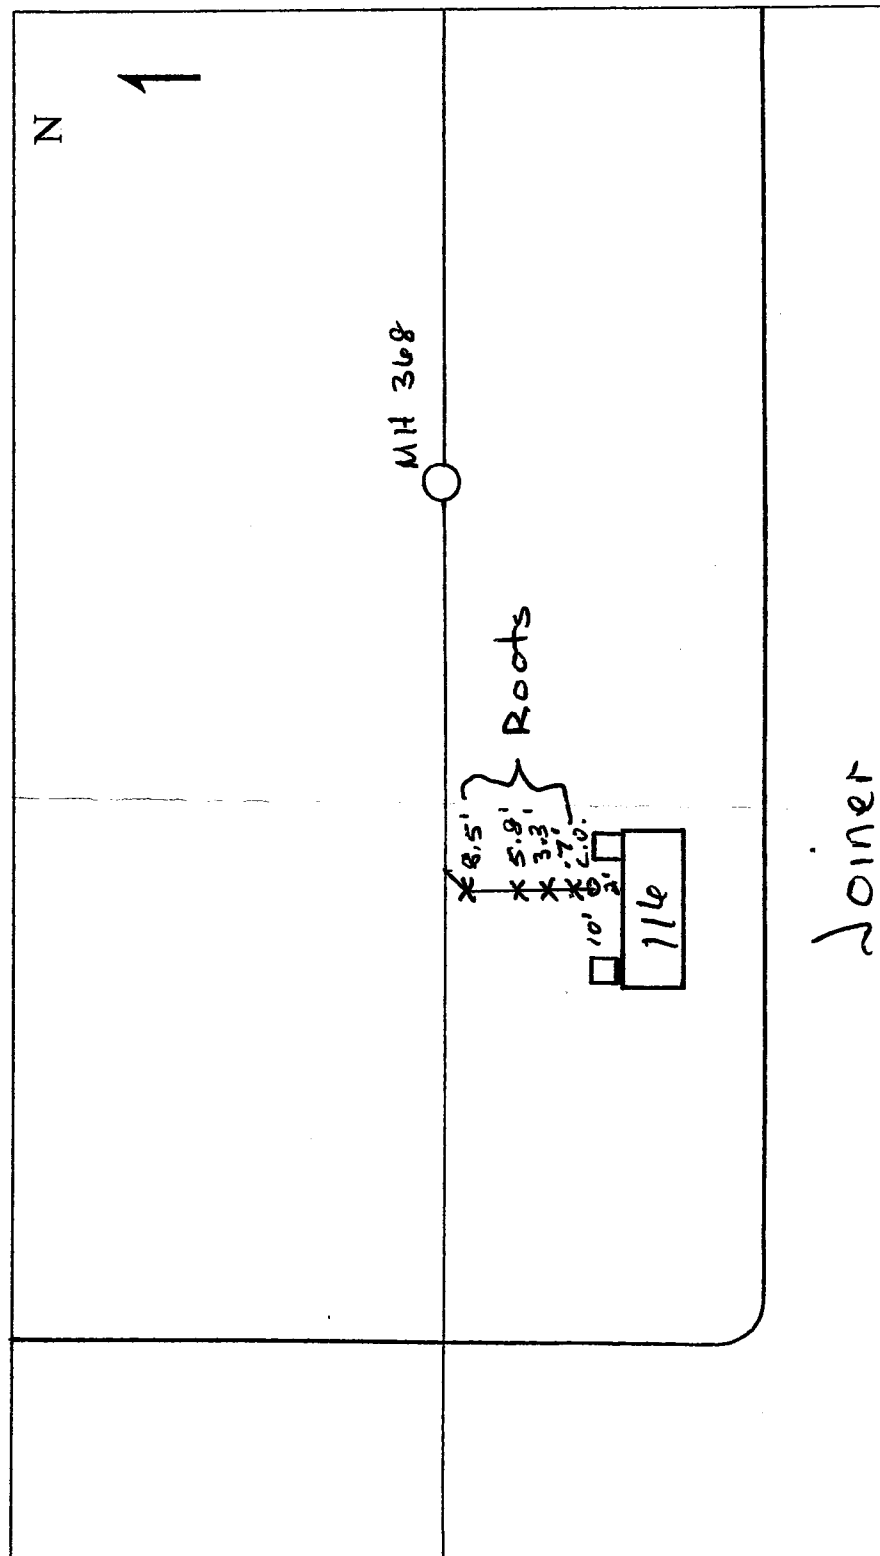

JWWU -- DEFECT SKETCH