


8532B
Sh. 40 PVC-4"
Length - 379'
5 - Cleanouts

8532A
Sh. 40 PVC-4"
Length - 658'
8 - Cleanouts

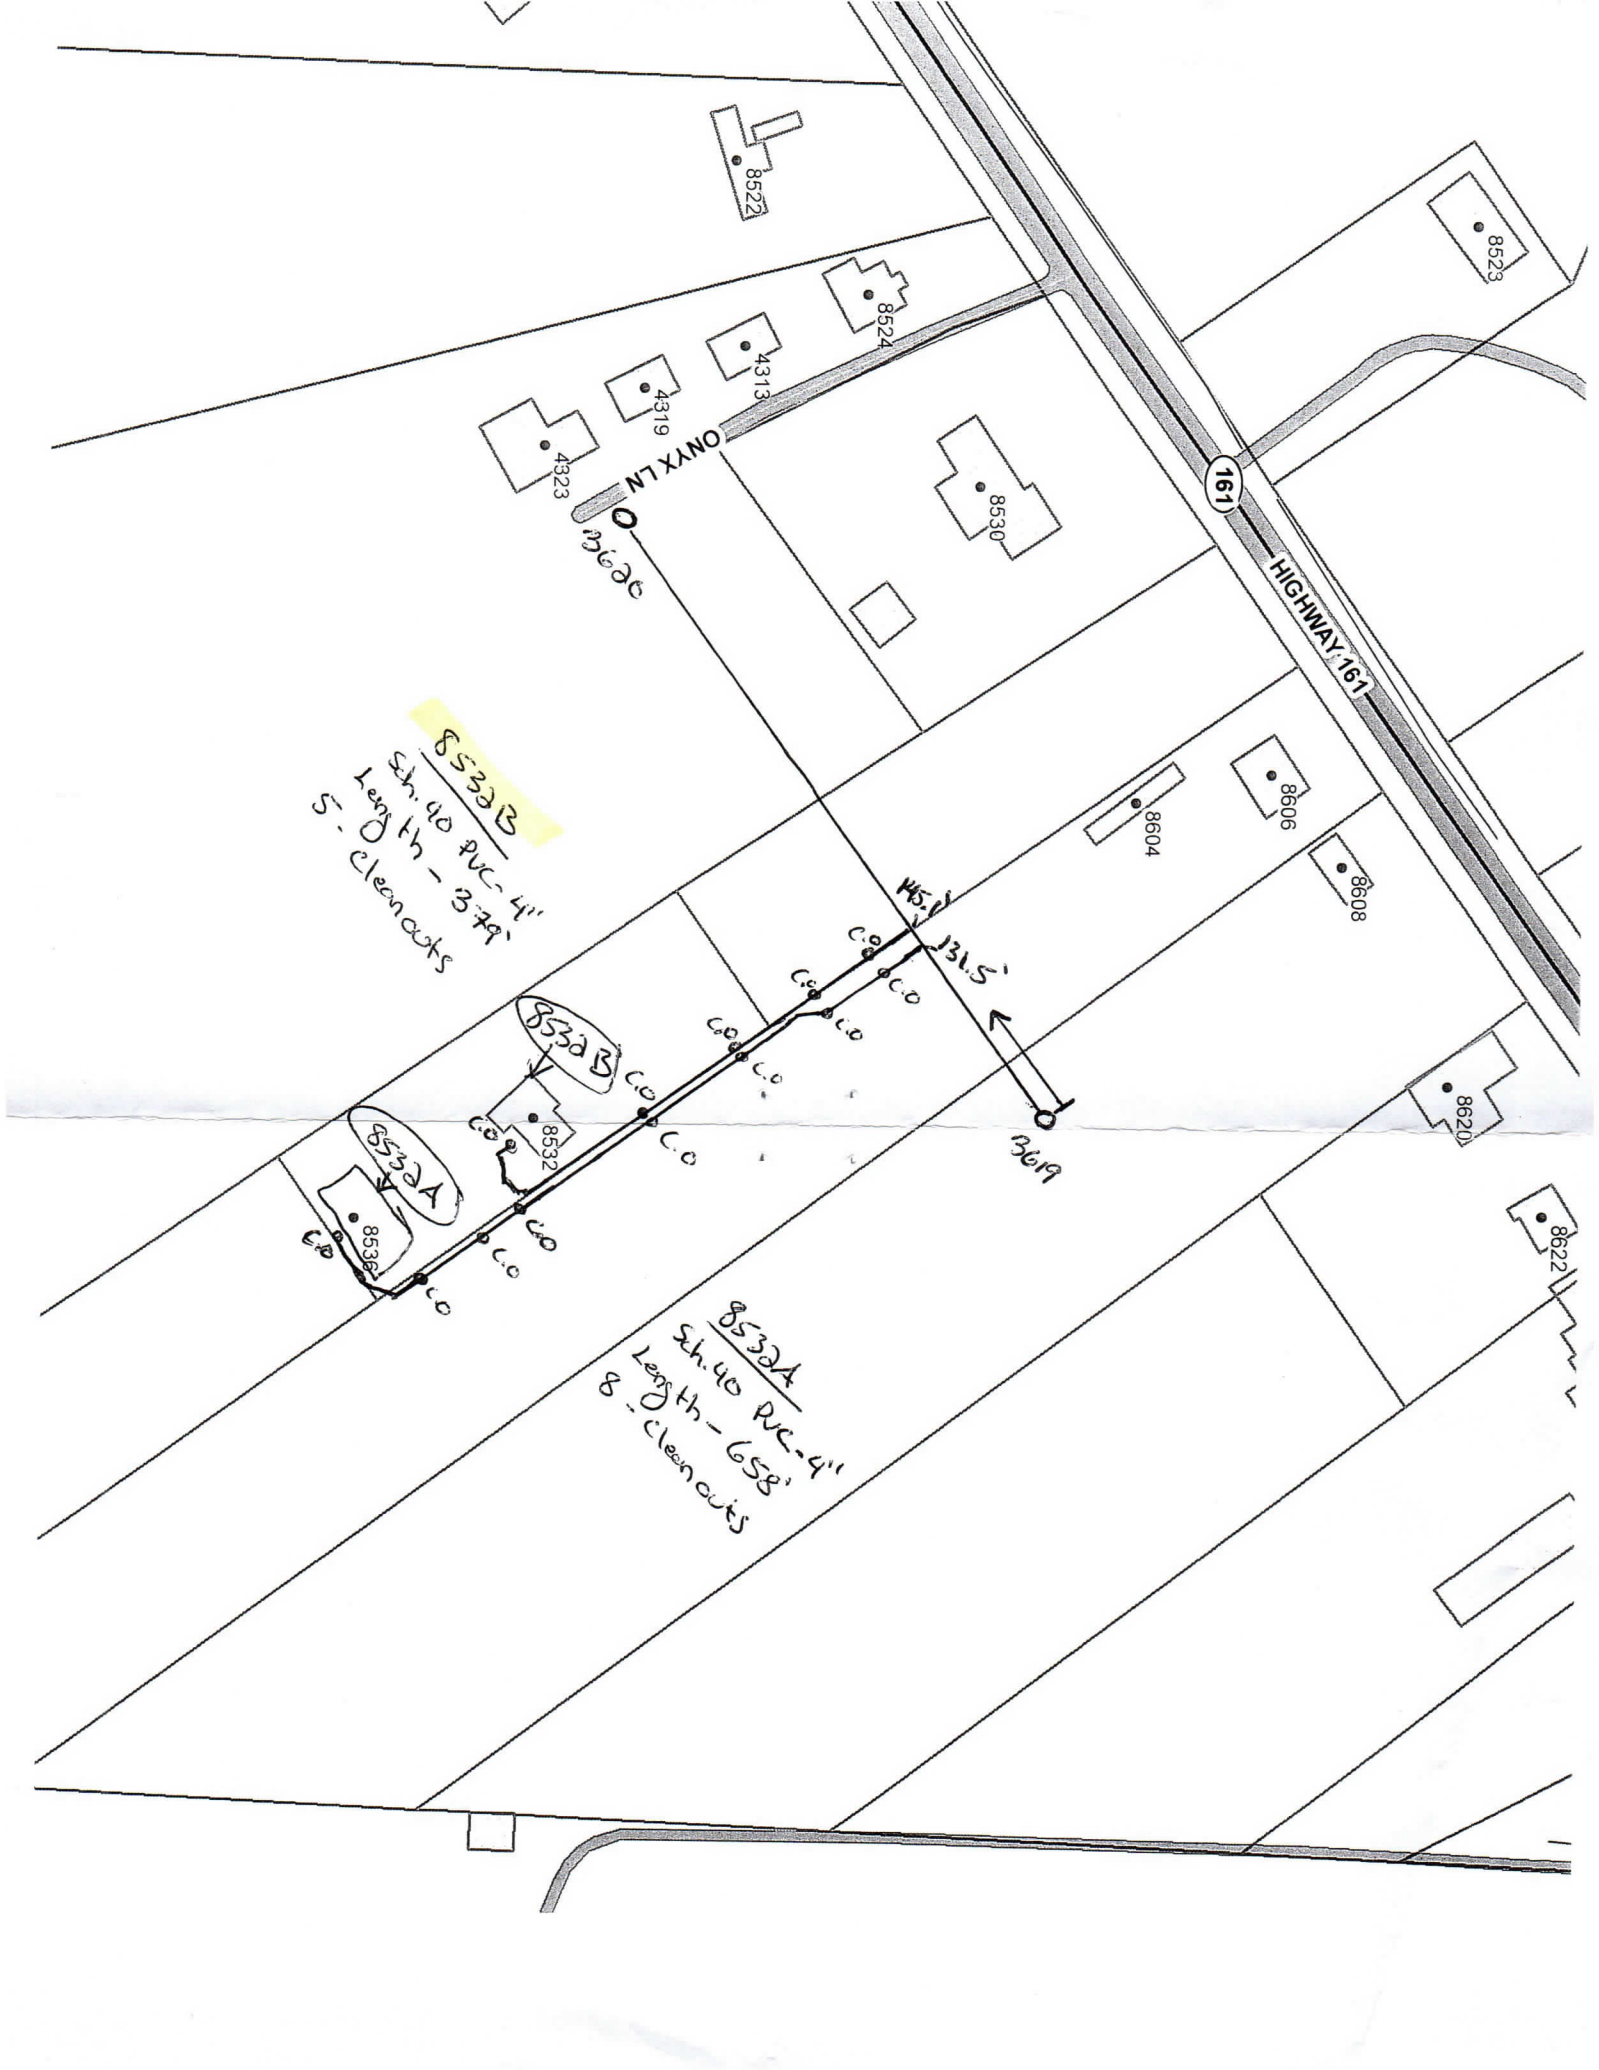



JACKSONVILLE WASTEWATER UTILITY

248 Cloverdale Rd.
Jacksonville, AR 72076
501-982-0581

No. 13-0226

RESIDENTIAL OR COMMERCIAL BUILDING SEWER CONNECTION PERMIT

Street Address 8532 B Hwy 161

Legal Description _____

Facility to be connected to sewer:

Single Family Residence ☒ *Multi-family Residential _____ Units _____

*Commercial Installation _____ Description: Spot Repair

Water Meter (s) Size 5/8

* Commercial installations, and multi-family installations of more than 4 dwelling units must be accompanied by a site plan showing the proposed building sewer.

Sewer line installation by JWW - Cody

Address 8535 B. Hwy 161 →

General 122 ft to M/H 3619

Address Spot Repair

In consi M/H

1. To a 3620

2. To m
publi

3. To n
to th

Fees: Connection Fee \$ _____ Receipt No. _____

Tap Charge \$ _____ Receipt No. _____

Inspection Fee \$ 0 Receipt No. N/C

Street Cut \$ _____ Receipt No. _____

APPLICANT

Signed on file

☐ Plumbing Contractor

☐ General Contract

☐ Owner (Address _____)

APPROVED

Jacksonville Wastewater Utility

By: Duke Head Date: 10/30/13

Complete
10/30/13