

JACKSONVILLE WASTEWATER UTILITY
SERVICE INSPECTION

DATE: 4-15-92

OWNER: _____

ADDRESS: VERTAC PLANT SITE

PLUMBER: none

SERVICE LINE: OK ☒ REJECTED ☐ REASON: _____

Signed

Robert Williams

SKETCH BY: M.W. LIVESAY


DATE: 4-9-92

SKETCH NO. HI-037-001-MWL

HERCULES INCORPORATED

VERTAC SITE - JACKSONVILLE, AR

REROUTE SANITARY SEWER LINE - MAINTENANCE BUILDING 8101

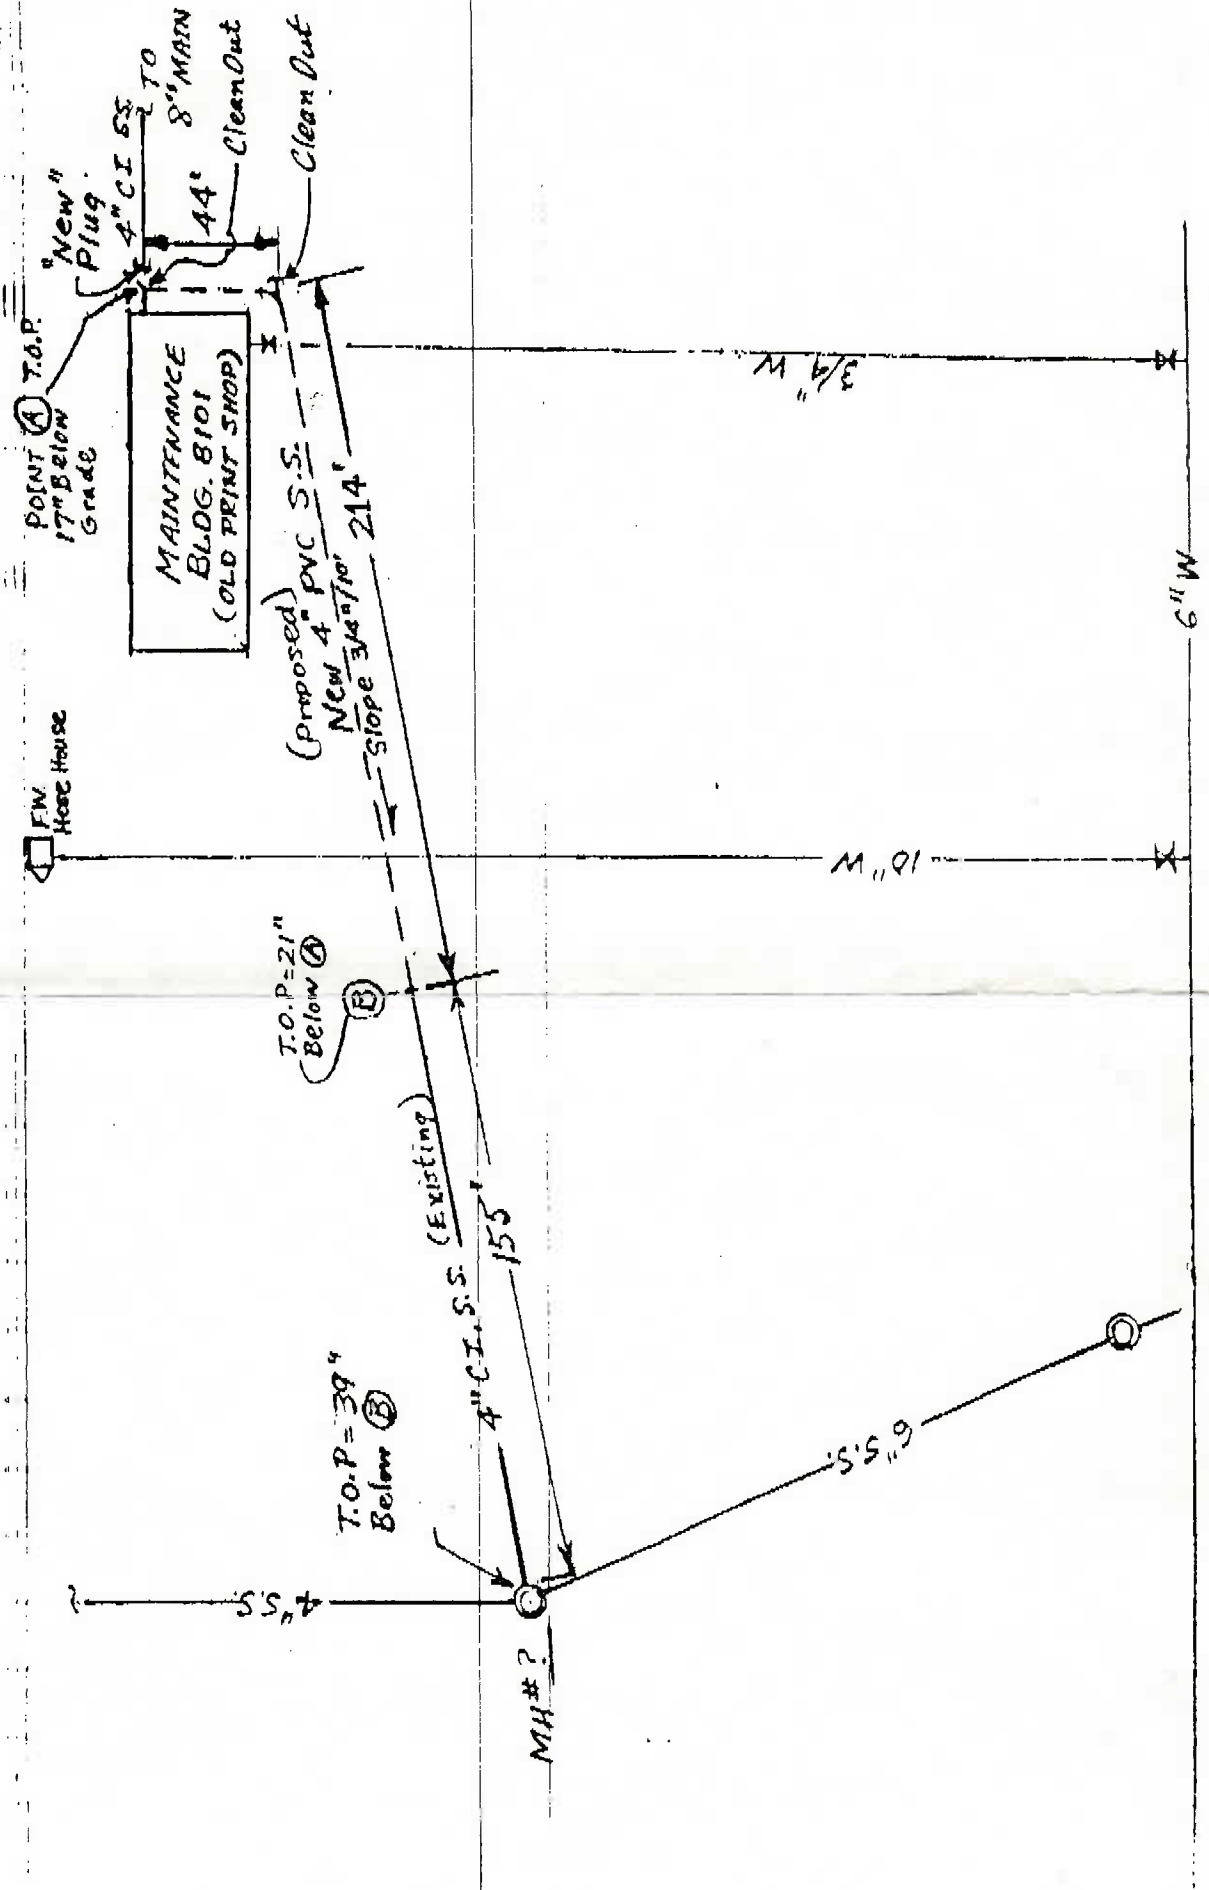

VERTAC